


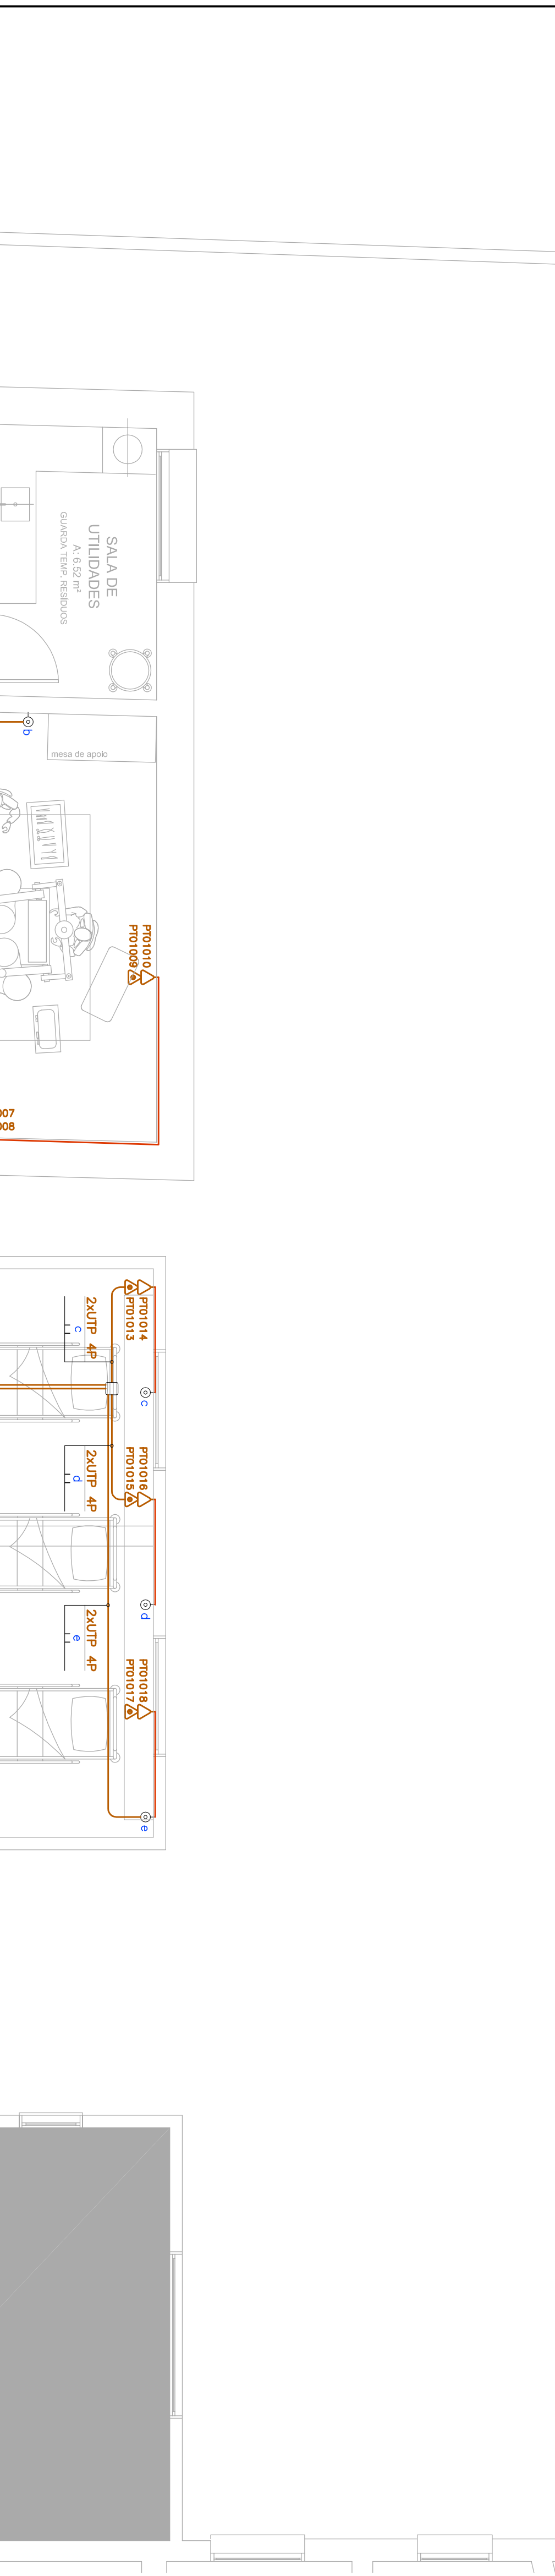

SALA DE UTILIDADES
A. 6.52 m²


PT01014
PT01008

PT01016
PT01018


PT01018

2xUTP 4P

2xUTP 4P

2xUTP 4P

PT01014
PT01016
PT01018

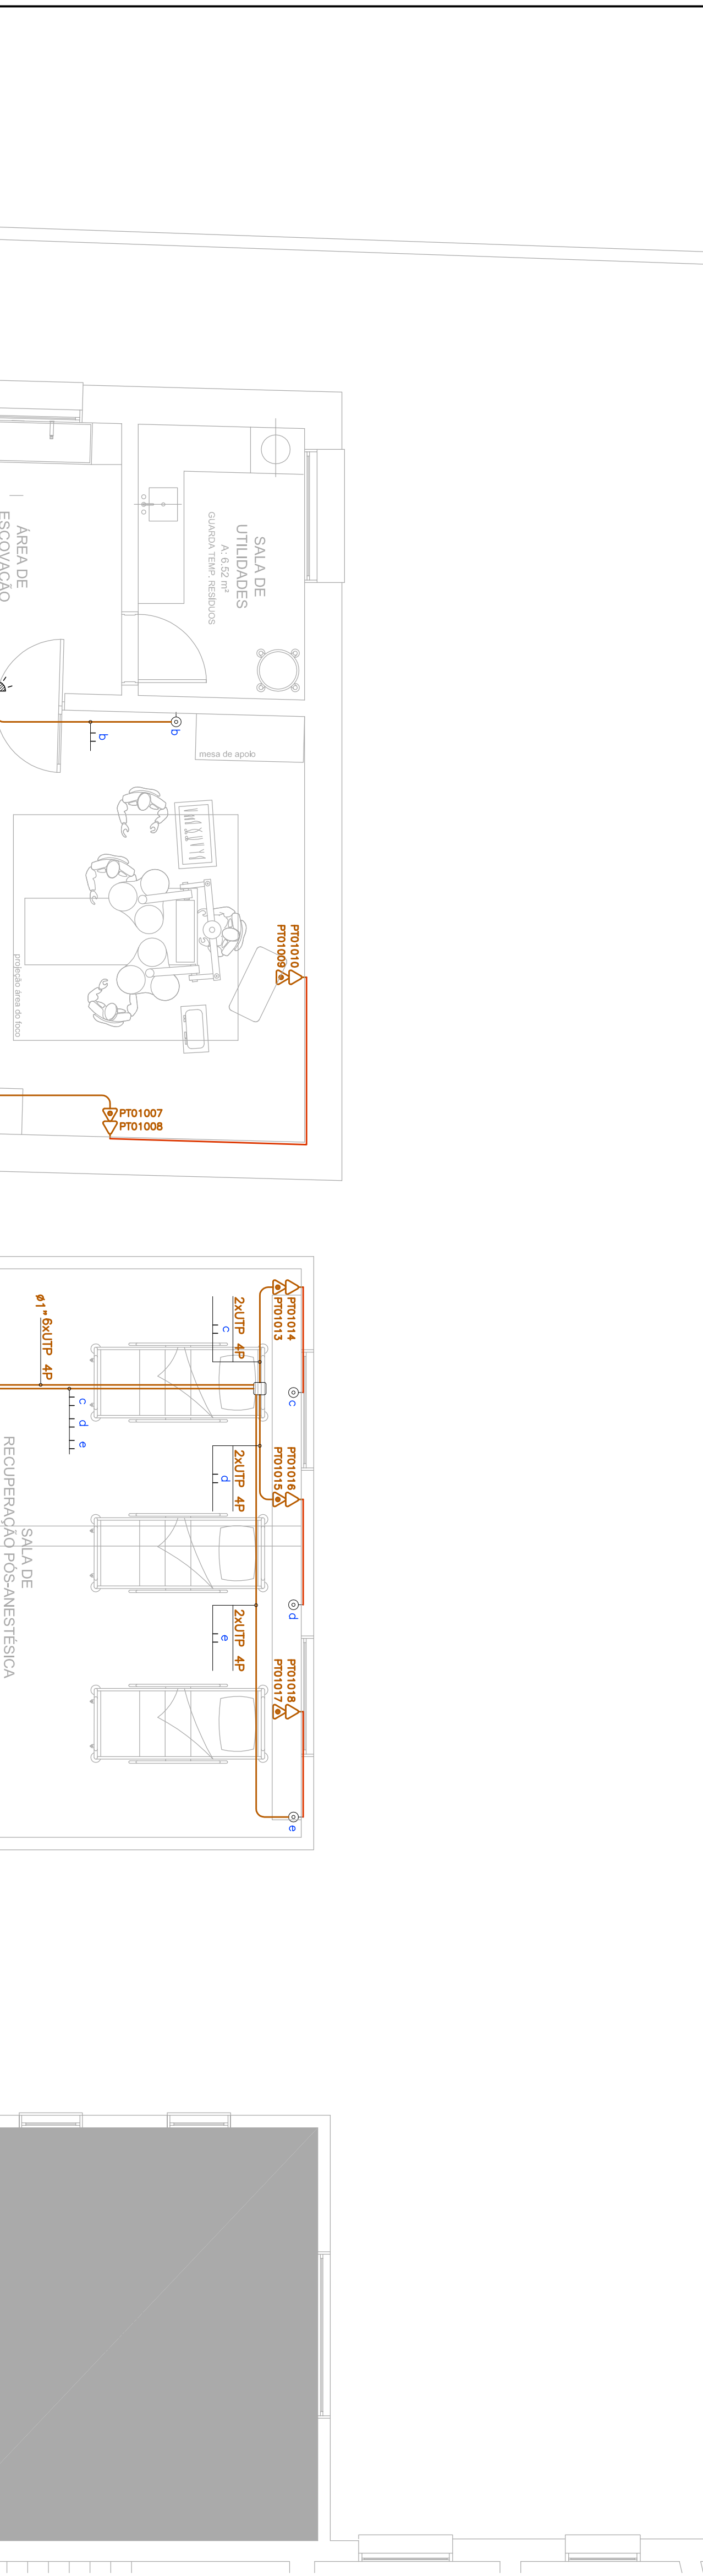






